


PLAN VIEW

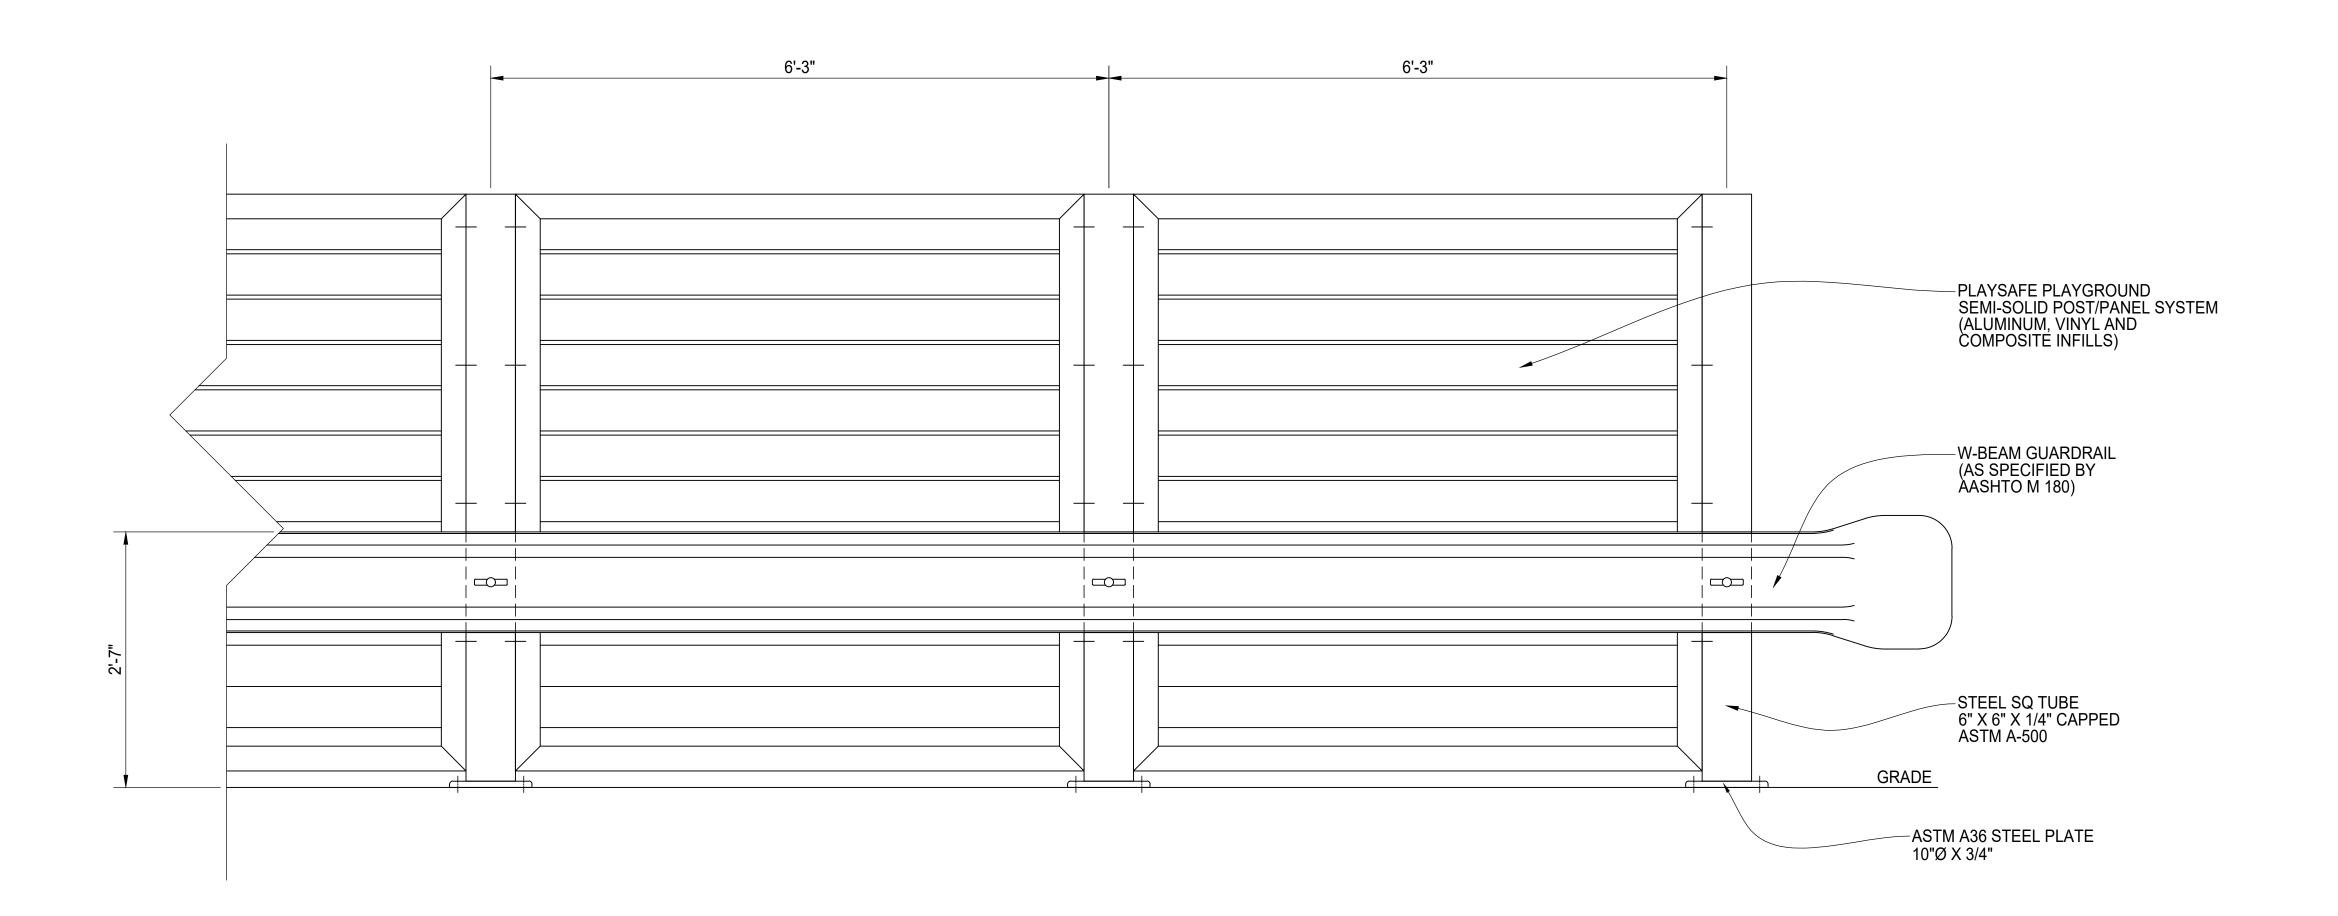

GUARDRAIL ELEVATION

QTY	·	1.		BILL C	F MATERIAL			L
	MK	DESCR	EIPTION		LENGTH	NOTE	S	FINISH
						† <u>. </u>		
				<u>'</u>				1
								<u> </u>
			START	STOP	ESTIMA	TED	ACTUAL	INITIALS
CU ⁻	т							
00	1				-			
RO	LL							
		\longrightarrow						
WE	LD							
GR	IND							
GR	IND							
	IND HER							
ОТІ								
ОТІ	HER							
ОТІ	HER							
OTI	HER HER							
OTI	HER HER	PTION						DATE
ОТI ОТI	HER HER	PTION						DATE
ОТI ОТI	HER HER	PTION						DATE
ОТI ОТI	HER HER	PTION						DATE
OTI	HER HER	PTION						DATE
OTI	HER HER	PTION						DATE
ОТI ОТI	HER HER	PTION						DATE
ОТI ОТI	HER HER	PTION						DATE
ОТI ОТI	HER HER	PTION		ne	31H		EL	DATE
ОТI ОТI	HER HER	IPTION					EL	DATE
ОТI ОТI	HER HER	PTION		PLA	YSAFE			DATE
ОТI ОТI	HER HER) =		PLA GROUI	YSAFE ND SCF	REI		
ОТI ОТI	HER HER) =		PLA GROUI	YSAFE ND SCF	REI		
OTI	HER HER) =	/EHICL	PLA GROUN LE SAF	YSAFE ND SCF ETY G	REI UA	RDRAI	
OTI OTI TO- REV .	HER TAL DESCR .) =	/EHICL	PLA GROUI	YSAFE ND SCF ETY G FION V	REI UA	RDRAI	
OTI OTI TO REV	HER HER) =	/EHICL	PLA GROUN LE SAF	YSAFE ND SCF ETY G	REI UA	RDRAI	