



TYPICAL PANEL/POST DETAIL

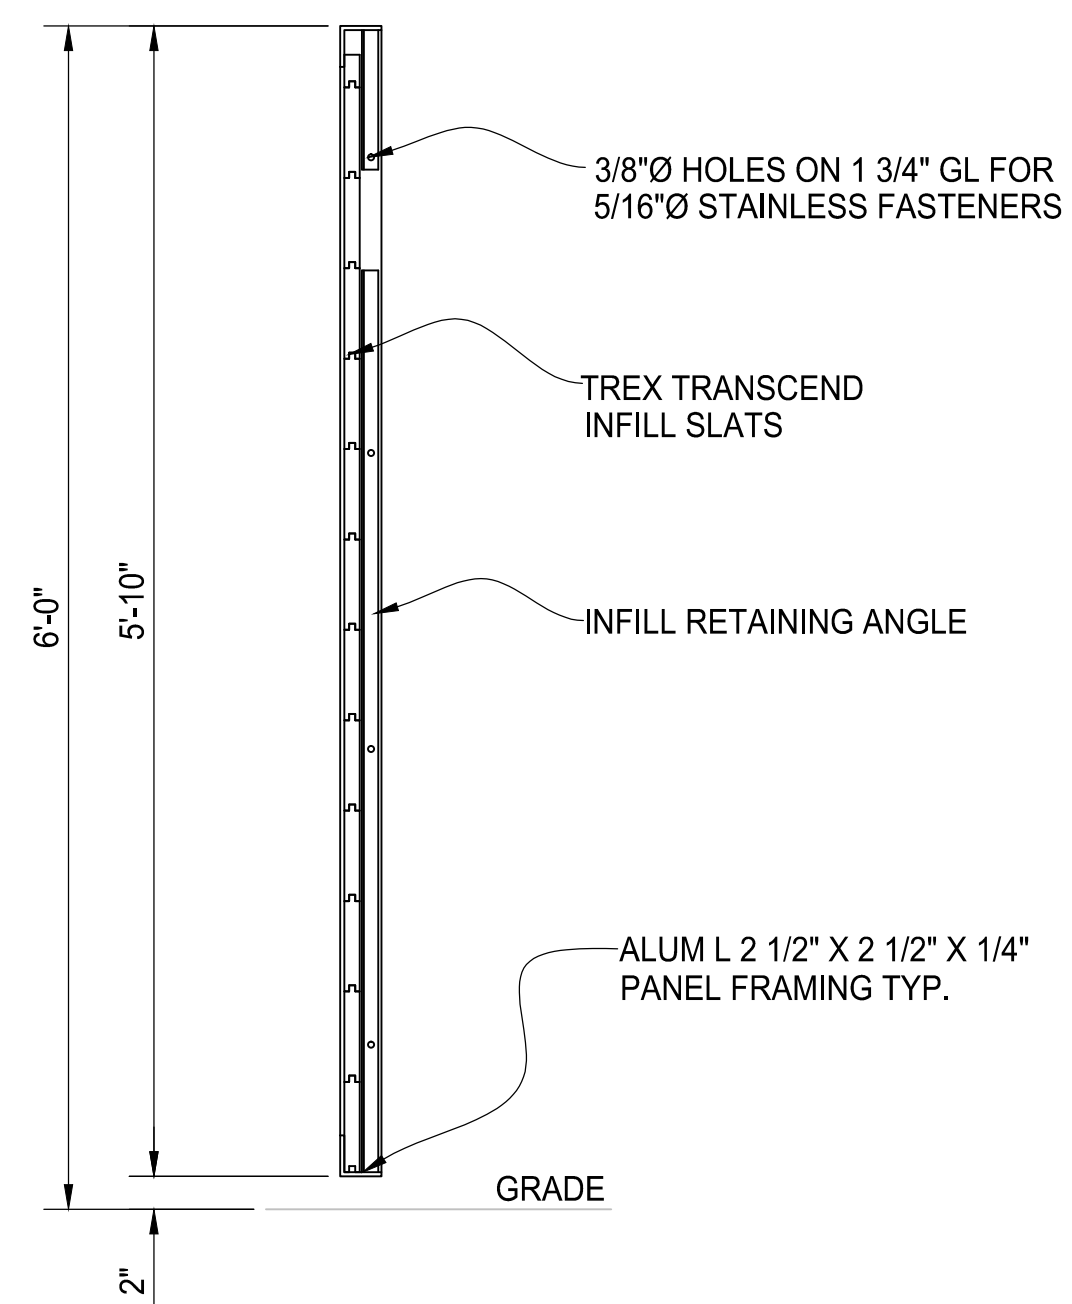

TYPICAL PANEL SECTION

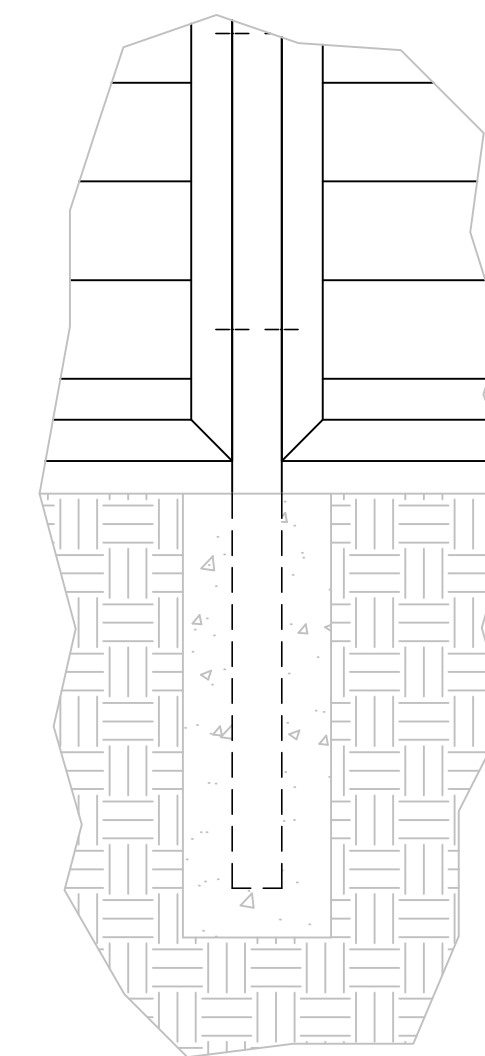

NOTE:
POST CAN BE SET WITH EITHER A BASE PLATE (SHOWN AT LEFT)
OR EMBEDDED IN A FOOTING. IF USING A FOOTING, DEPTH AND
DIAMETER TO BE DETERMINED BY END USER.

REV	DESCRIPTION	DATE

PalmSHIELD
ARCHITECTURAL SOLID SCREENING
PANEL AND POST DETAIL
COMPOSITE INFILL

AMERICAN FENCE PROJECT #	CLIENT PROJECT #
REFERENCE JOB #	SCALE: N.T.S.
CHKD BY:	DRAWN BY: AF DATE: 02/13/2019 REV: SHEET # 01