


PLAN VIEW

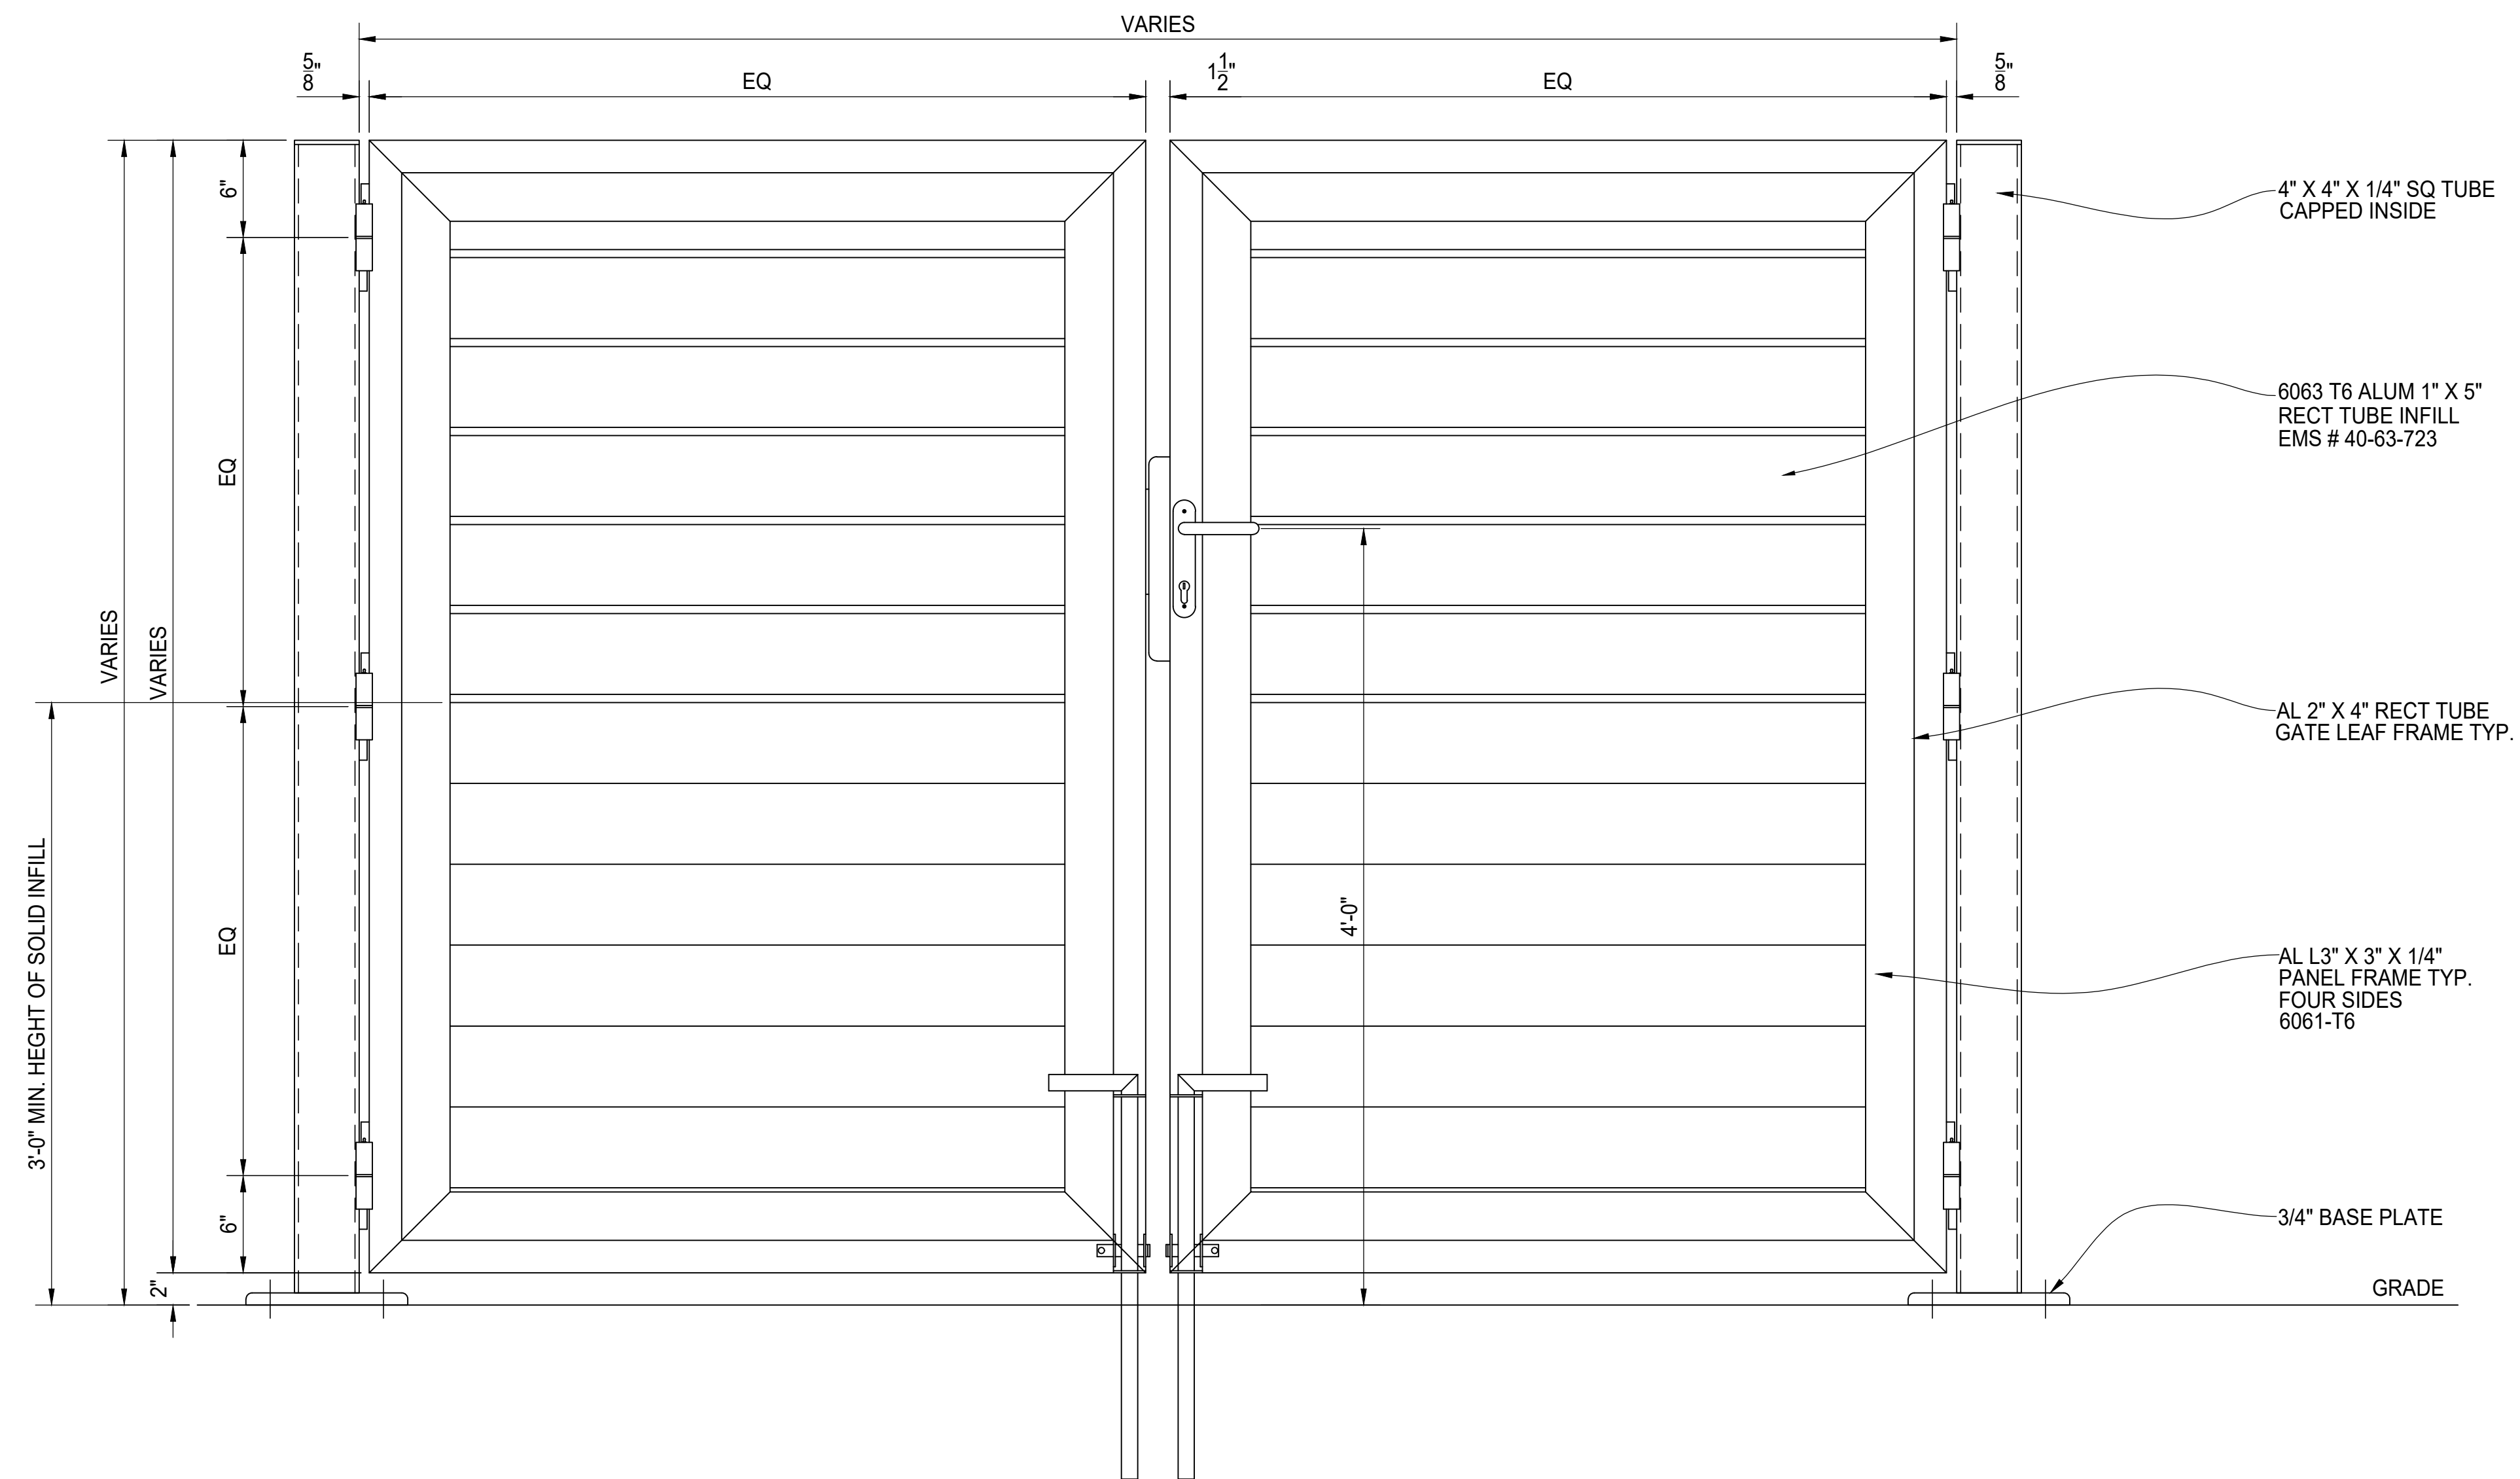

ELEVATION VIEW

**DOUBLE DRIVE GATE ASSEMBLY**

4" X 4" X 1/4" SQ TUBE  
CAPPED INSIDE

6063 T6 ALUM 1" X 5"  
RECT TUBE INFILL  
EMS # 40-63-723

AL 2" X 4" RECT TUBE  
GATE LEAF FRAME TYP.

AL L3" X 3" X 1/4"  
PANEL FRAME TYP.  
FOUR SIDES  
6061-T6

3/4" BASE PLATE

GRADE

REV	DESCRIPTION	DATE



**PLAYSAFE  
PLAYGROUND SCREENING  
SEMI-SOLID ALUMINUM INFILL  
DOUBLE DRIVE GATE ELEVATION**

AMERICAN FENCE PROJECT #	CLIENT PROJECT #
REFERENCE JOB #	SCALE: N.T.S.
CHKD BY: AF	DRAWN: PB DATE: 06/27/2022 REV: SHEET # 01