




PLAN VIEW

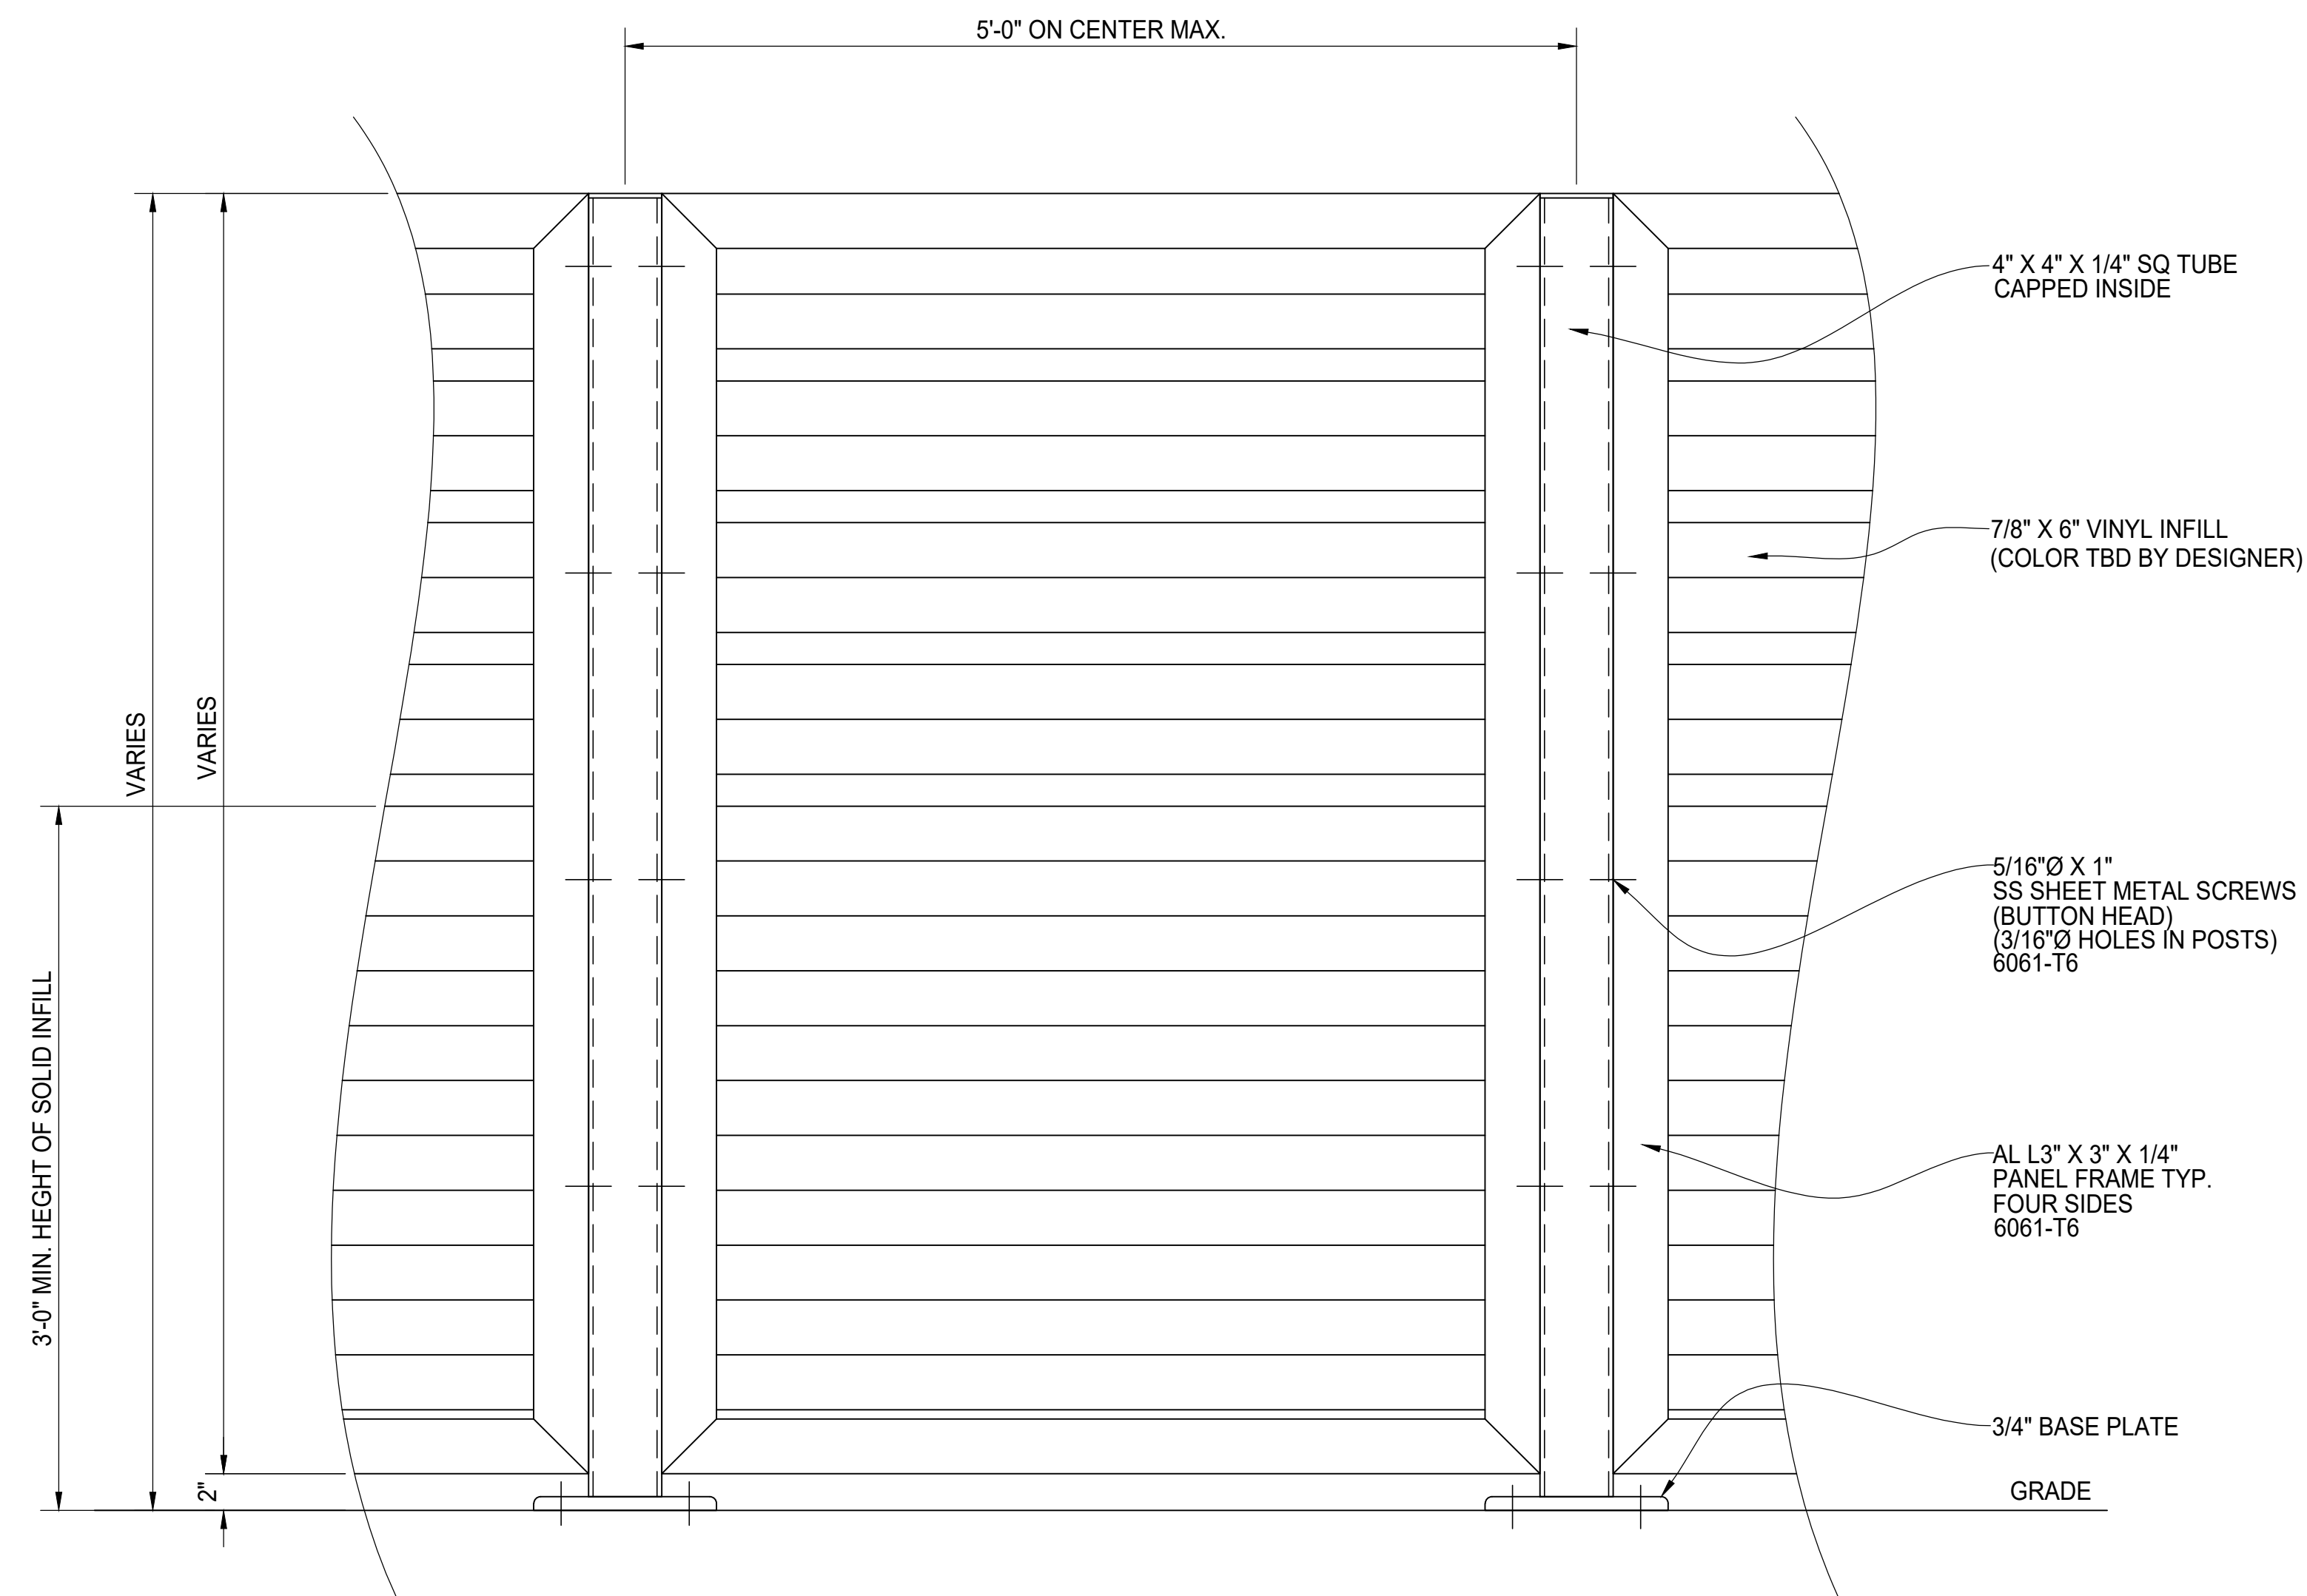

ELEVATION VIEW

TYPICAL PANEL DETAIL

REV	DESCRIPTION	DATE



PLAYSAFE
 PLAYGROUND SCREENING
 SEMI-SOLID VINYL INFILL
 TYPICAL PANEL ELEVATION

AMERICAN FENCE PROJECT #	CLIENT PROJECT #
REFERENCE JOB #	
CHKD BY: AF	SCALE: N.T.S. DRAWN: PB DATE: 06/27/2022 REV: SHEET # 01