


PLAN VIEW

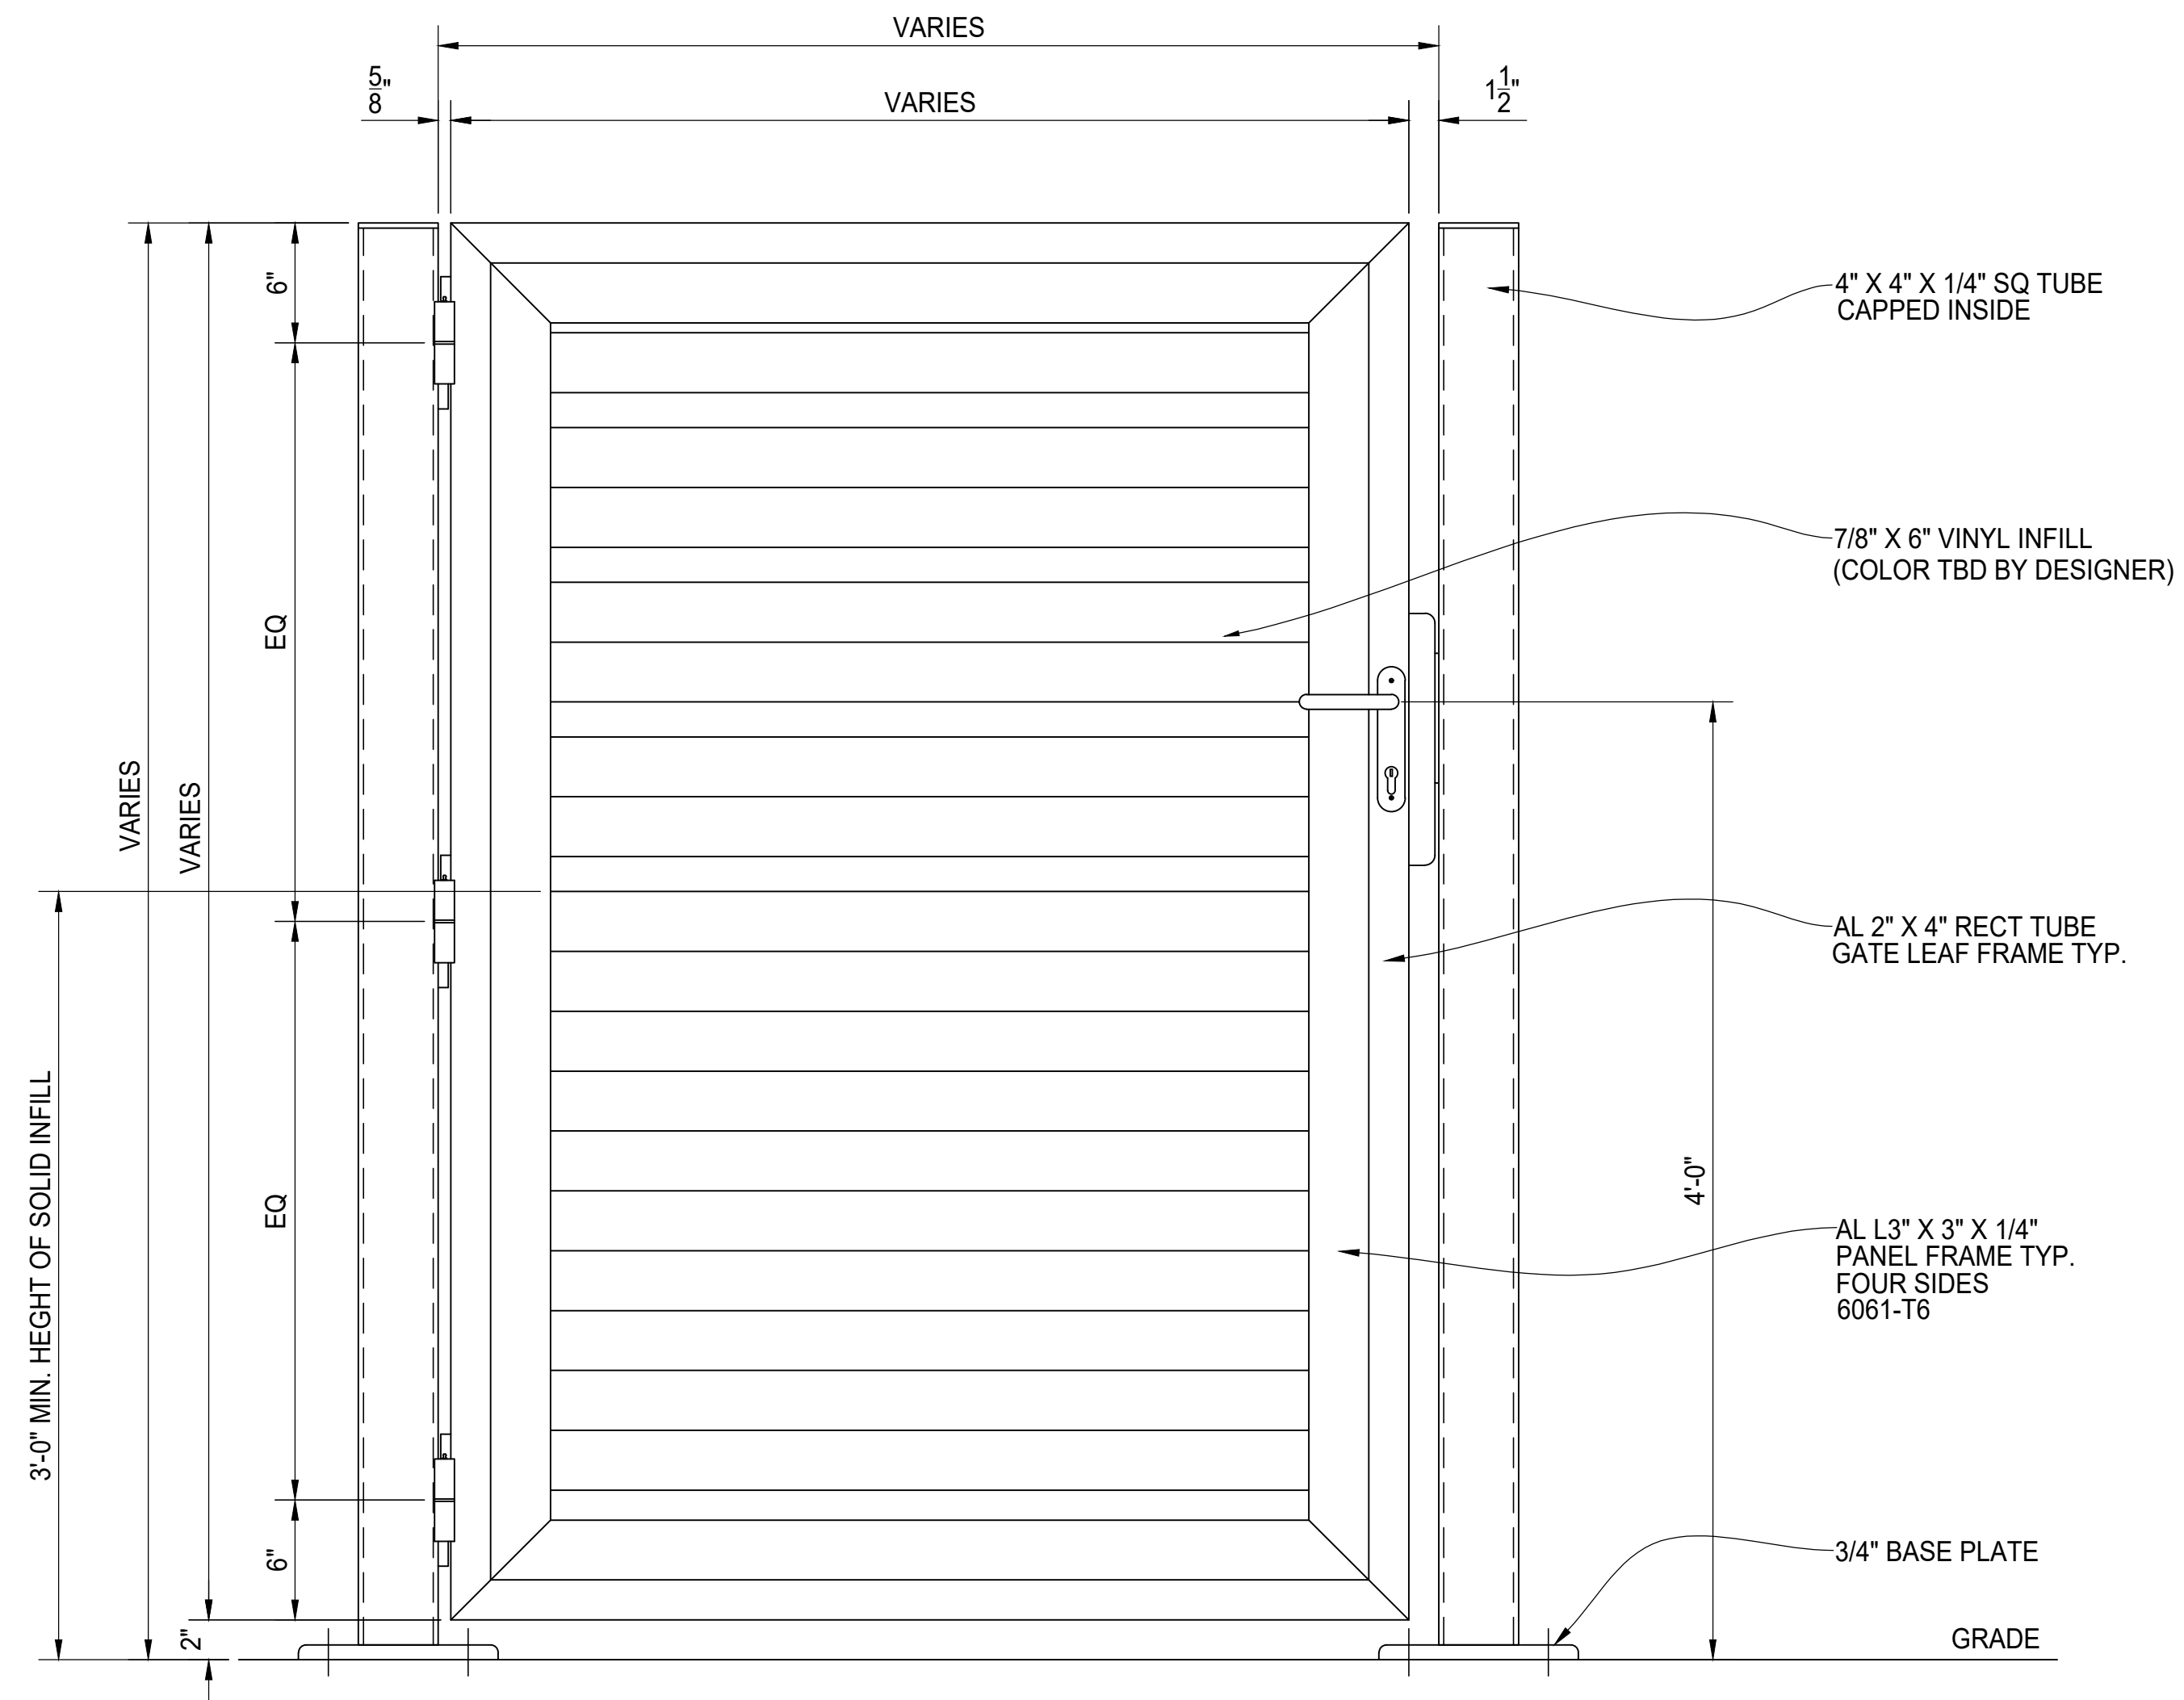

ELEVATION VIEW

SINGLE SWING GATE ASSEMBLY

REV	DESCRIPTION	DATE



PLAYSAFE  
PLAYGROUND SCREENING  
SEMI-SOLID VINYL INFILL  
SINGLE SWING GATE ELEVATION

AMERICAN FENCE PROJECT #	CLIENT PROJECT #
REFERENCE JOB #	
CHKD BY: AF	SCALE: N.T.S.   DRAWN: PB   DATE: 06/27/2022   REV:   SHEET # 01